


# Live Oak Charter School Kindergarten Hobbit Hill Renovation

Date: 1-29-20  
Scale: 1/8"=1'-0"  
Sheet Size: 11x17

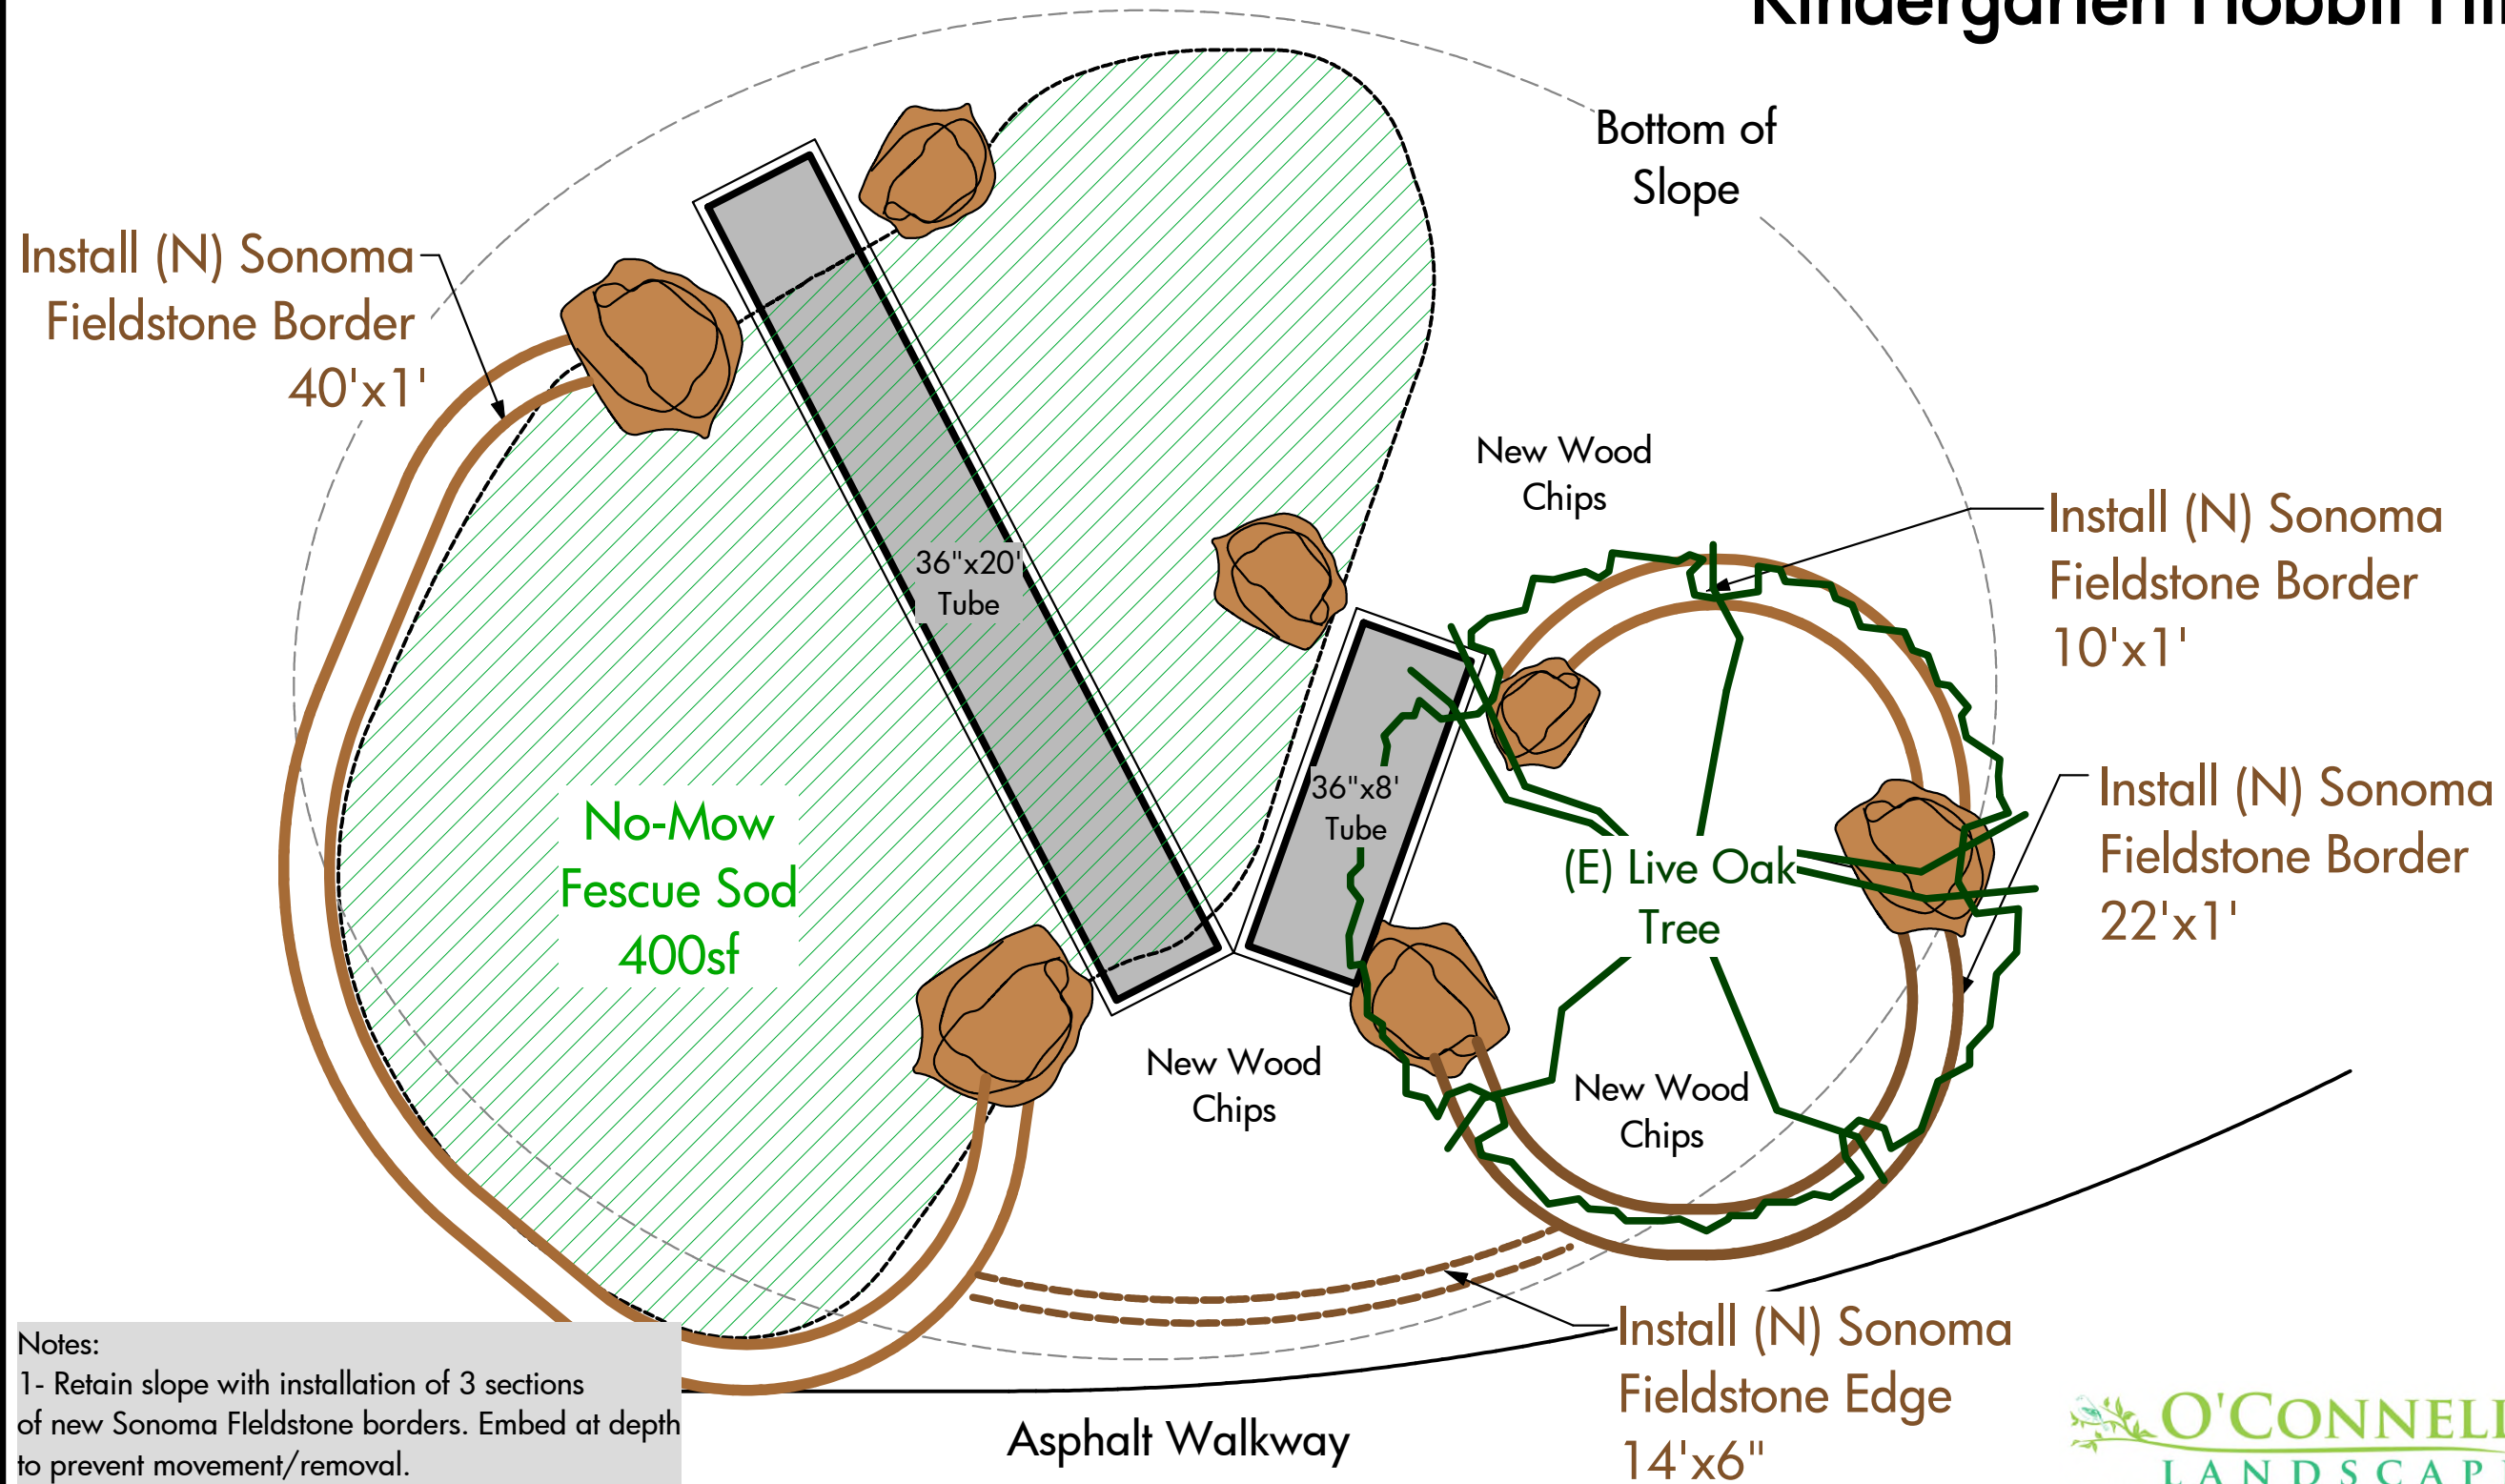

- Notes:
- 1- Retain slope with installation of 3 sections of new Sonoma Fieldstone borders. Embed at depth to prevent movement/removal.
  - 2- Repair erosion at entry/exit of culvert tubes with additional soil.
  3. Maintain slope at backside of hill for running

**O'CONNELL**  
LANDSCAPE  
DESIGN-BUILD LANDSCAPE CONTRACTORS  
Phone: (415) 462-9729 / (707) 313-5320  
Fax: (415) 462-9832  
Email: ocl@oclandscape.com  
[www.oclandscape.com](http://www.oclandscape.com)

3028 Petaluma Boulevard North  
Petaluma, CA 94952  
CA Lic# 745046